


**Bill Most Construction
Most 1 Floor, Keenesburg**

**Floor Design Criteria: IRC2006
Floor Loading 40-10-0-7.5**

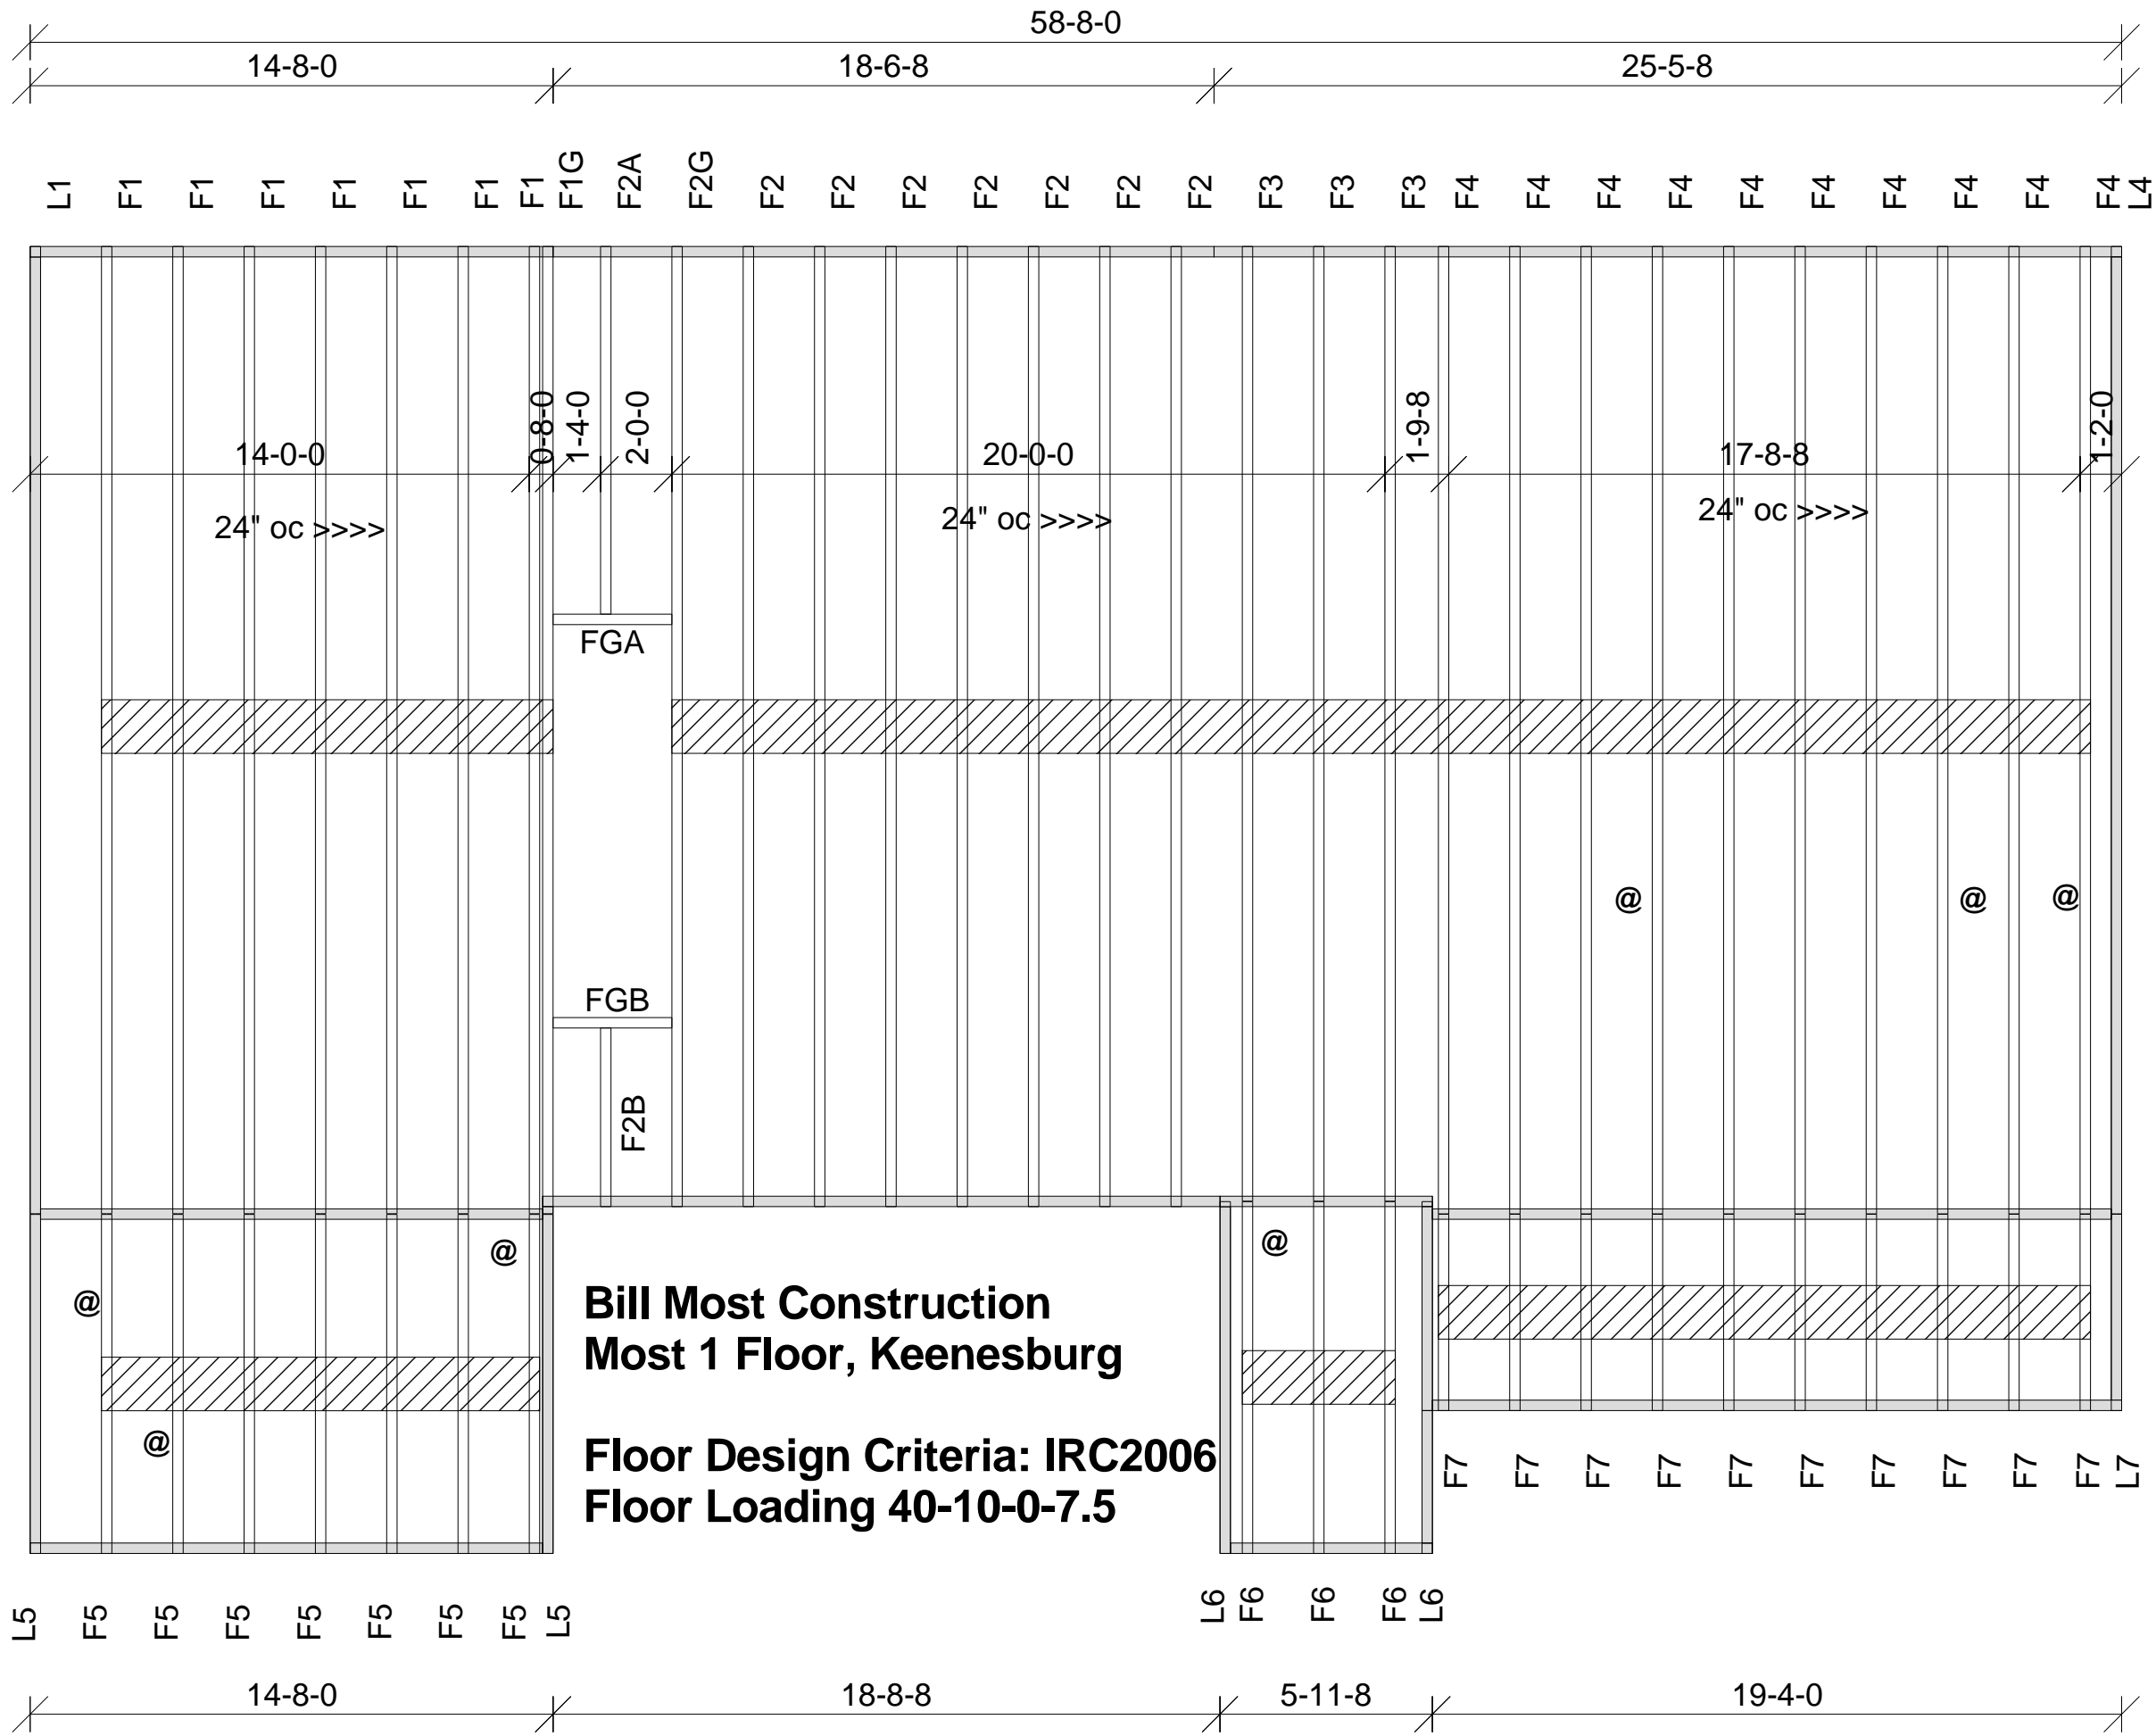

**Bill Most Construction
Most 1 Floor, Keenesburg**

**Floor Design Criteria: IRC2006
Floor Loading 40-10-0-7.5**